
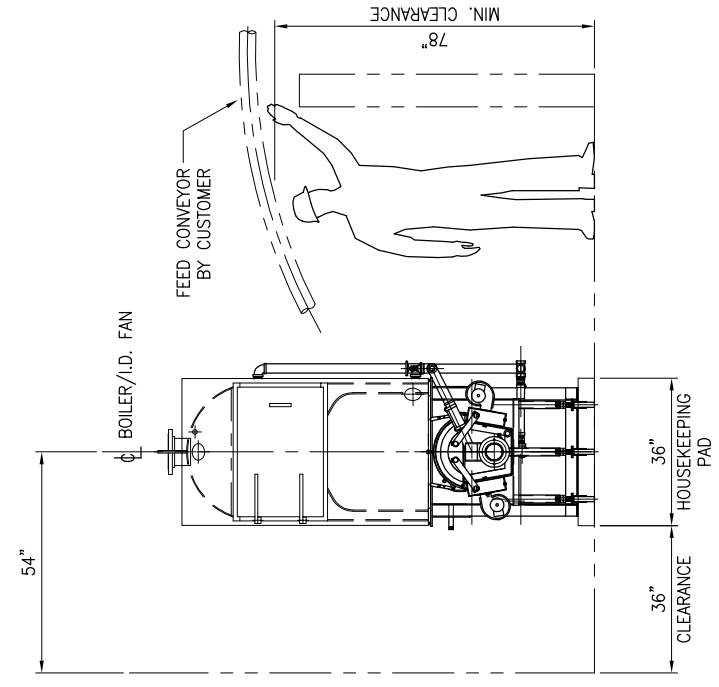


ITEM QTY.	DWG NO.	DESCRIPTION	REMARKS	WT.

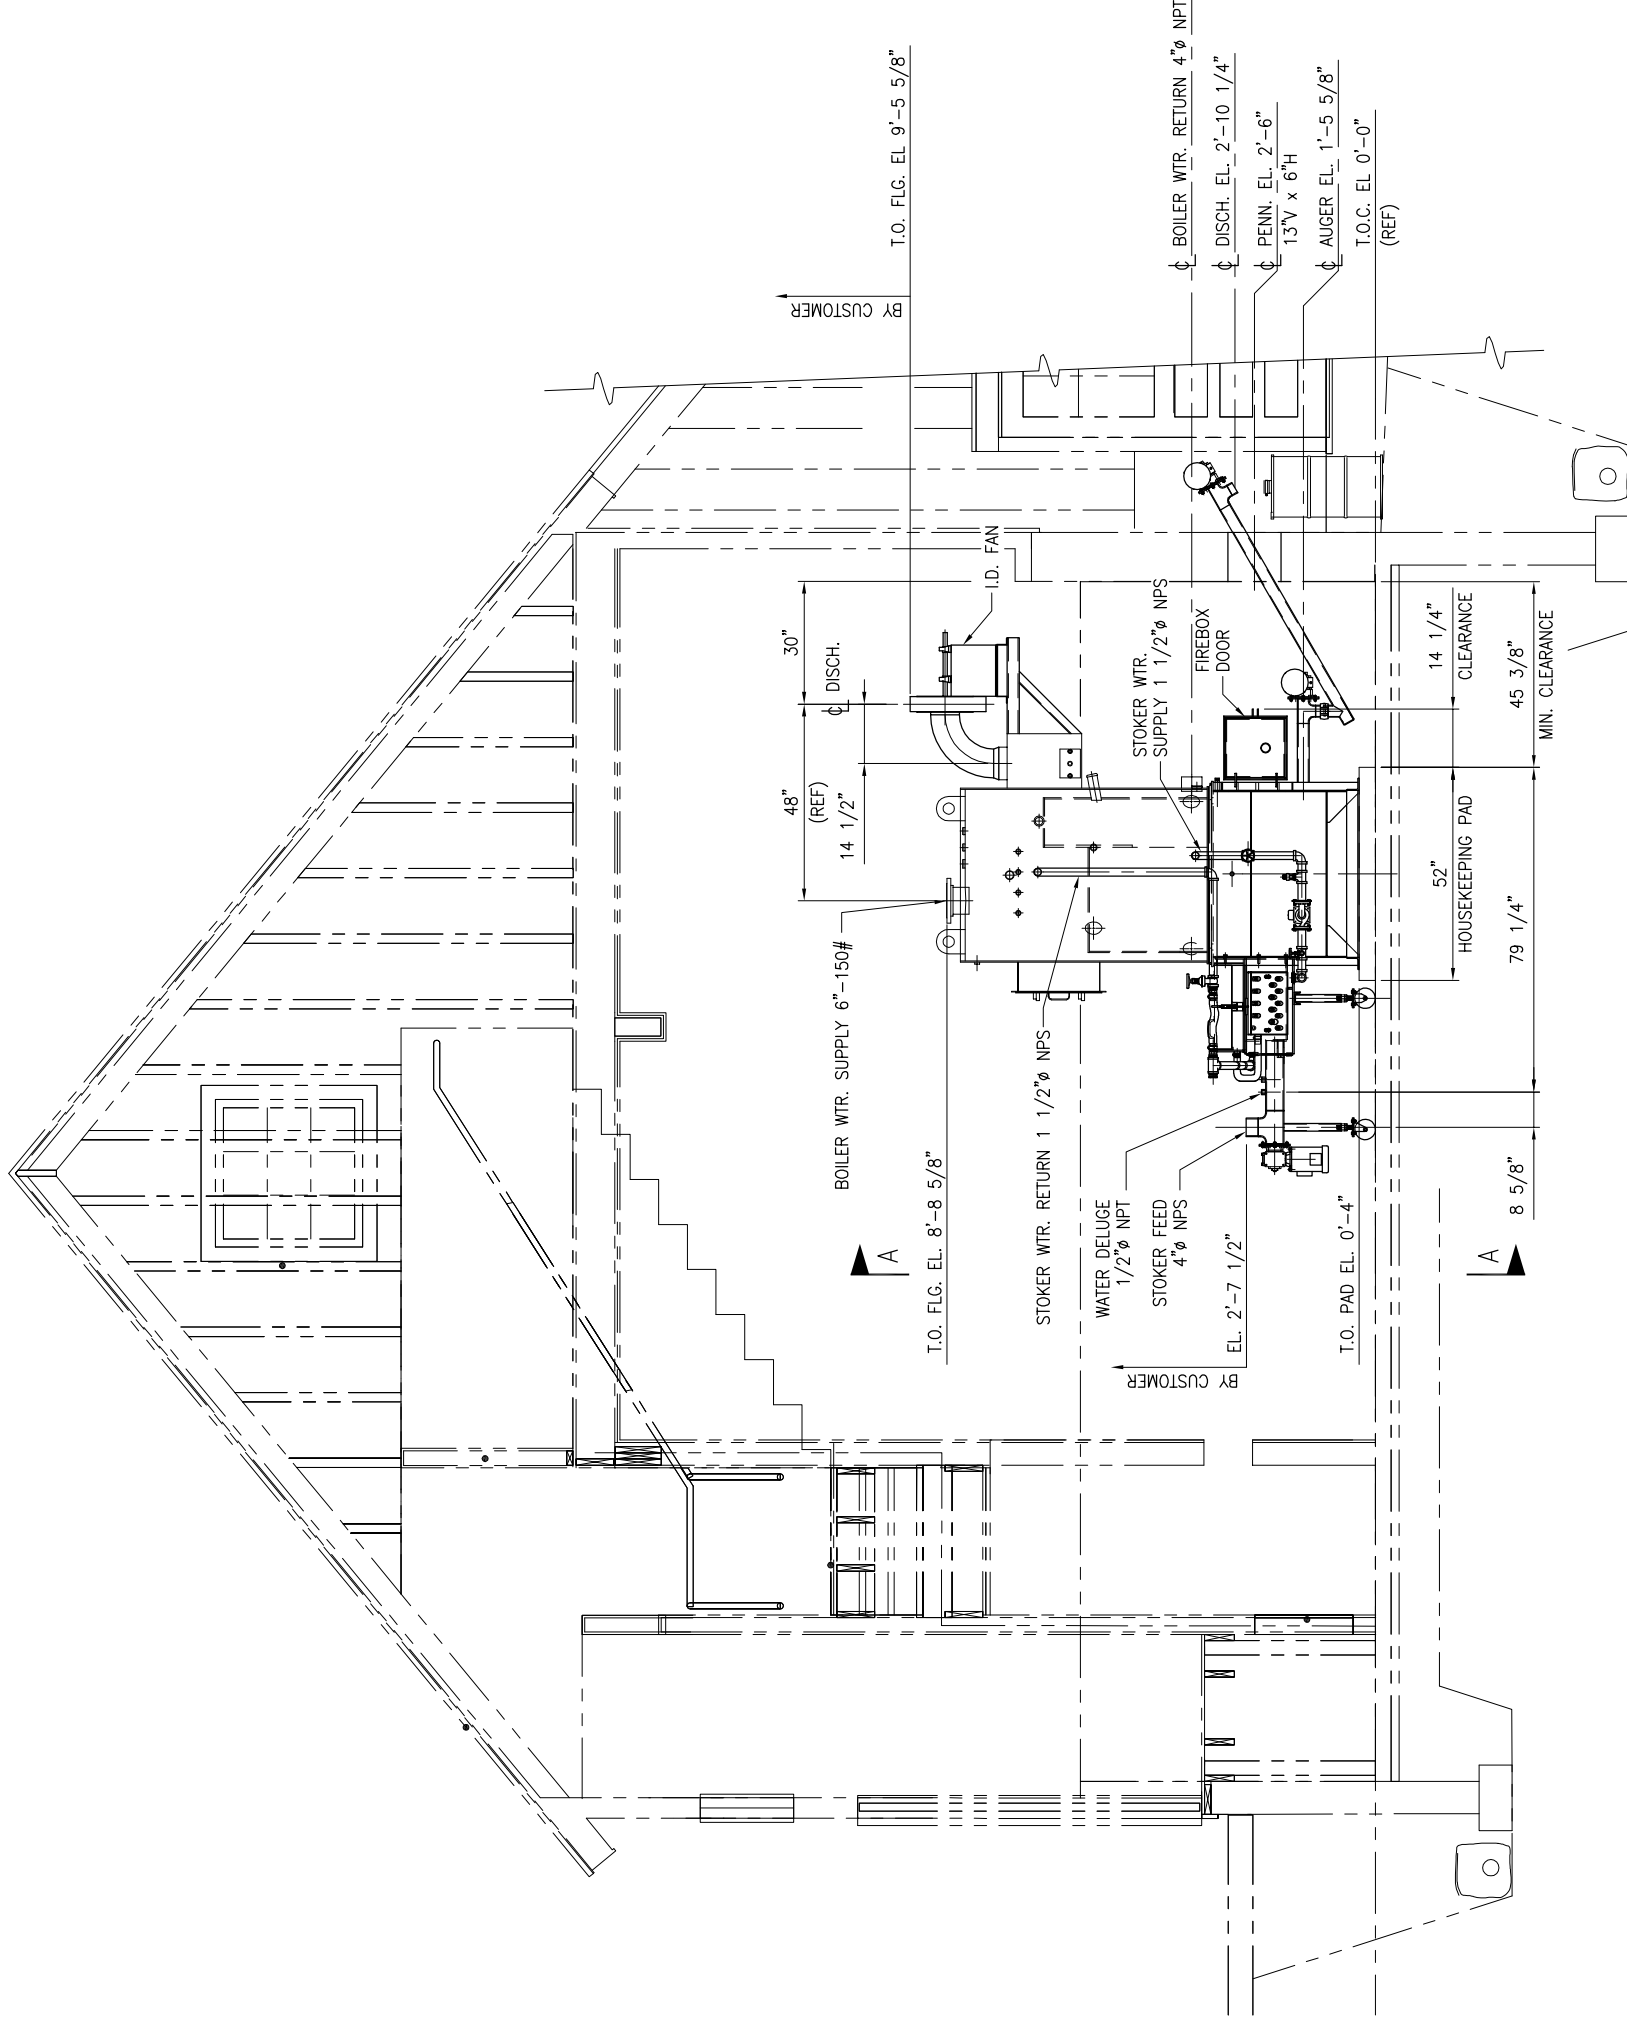

TOLERANCES	B	ISSUED FOR REVIEW	3/14/07	WEM	DRAWN	CHECKED
FRACTIONS: ± 1/16	REV.	DESCRIPTION	DATE	DATE	DRAWN	CHECKED
DECIMALS: .0 ± .10 .00 ± .03 .000 ± .01	REVISIONS Property of SolaGen Inc. This drawing contains proprietary information that is the property of SolaGen Inc. It is lent and will be returned upon request. The assignee named below upon accepting delivery of this drawing assumes responsibility for the confidentiality of the information contained hereon. It shall not be copied, in whole or in part for any reason whatsoever without written permission. DRAWN [CHECKED] APPROVED FILE NAME WEM [] [] BCC06-11, BIOMASS COMMODITIES CORP.					
ANGULARITY: ± 1'	TITLE ALL SOULS INTERFAITH GATHERING GENERAL ARRANGEMENT SolaGen Inc. Deer Island, Oregon PHONE: 503-366-4210					
DATE 3/5/07	DRAWING NO. BCC06-DM-100					
SCALE 3/16"=1'-0"	REV. B					
	SHEET 2/2					